
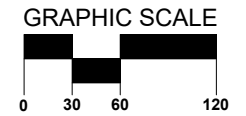


EAST LOOP 820

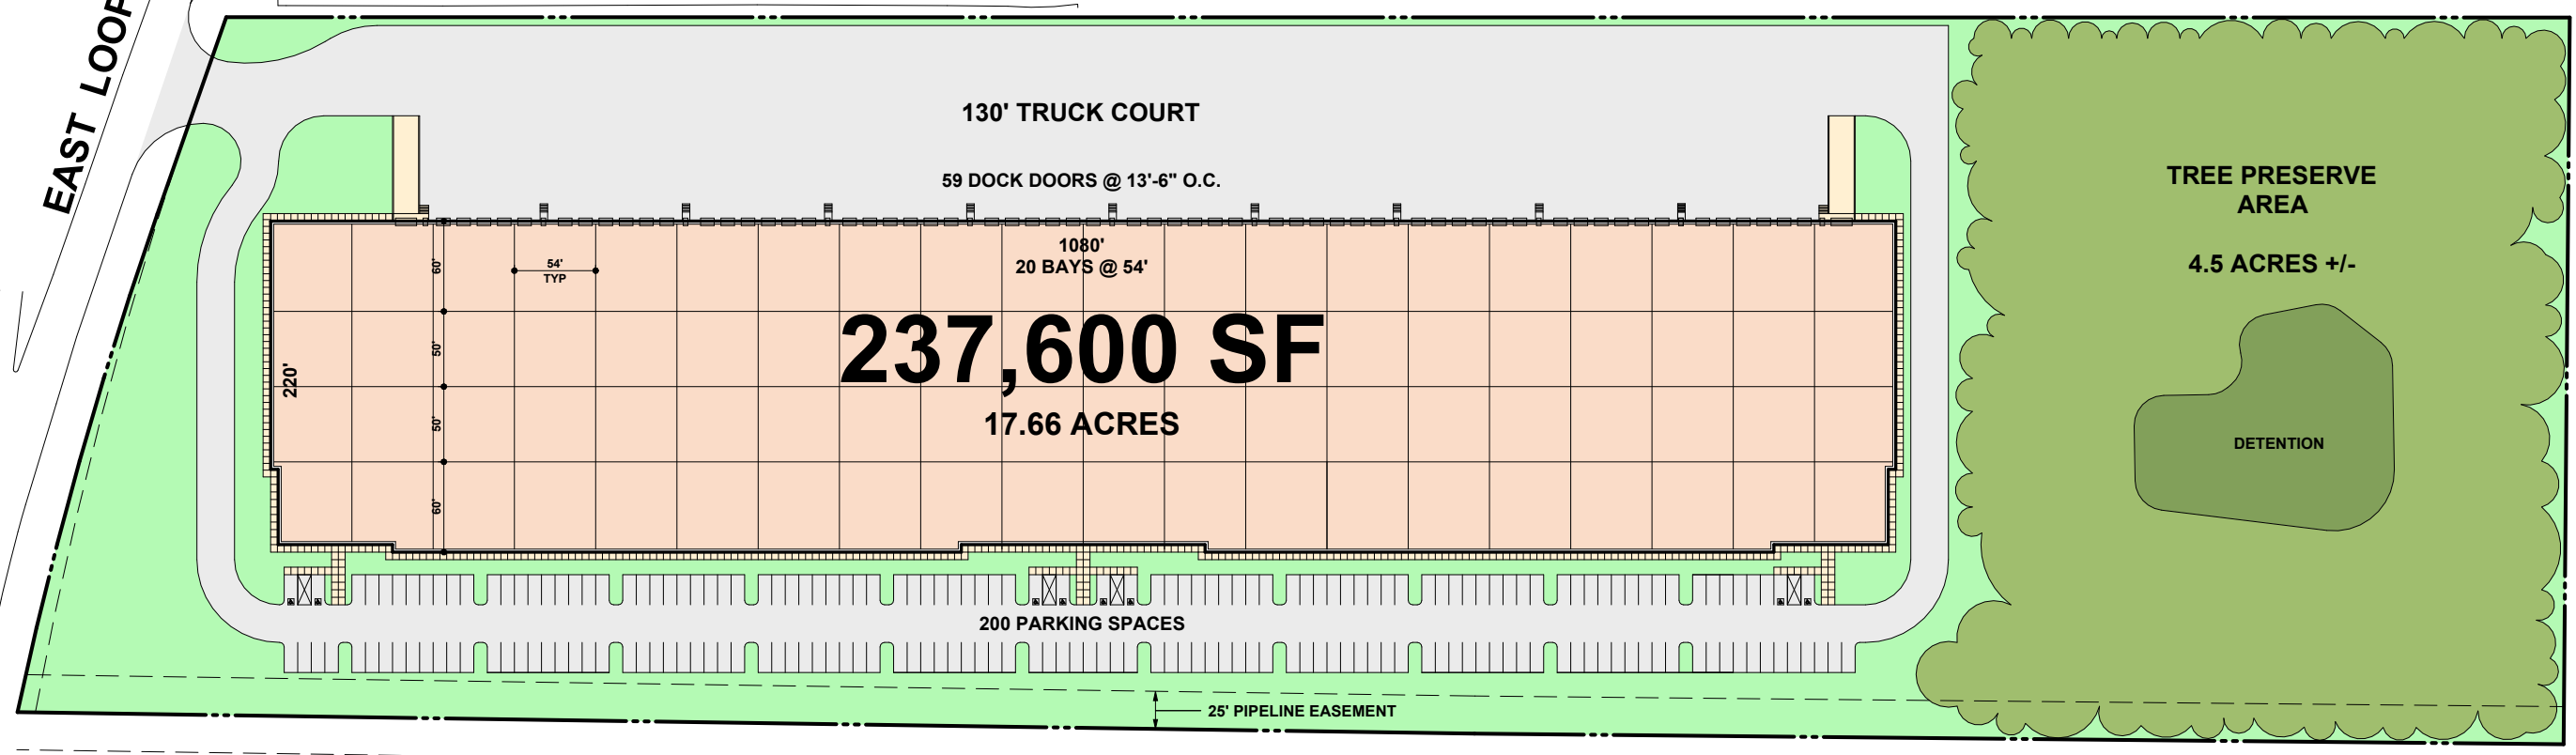

J. BRUCE MACGREGOR ARCHITECT
Member Emeritus of The American Institute of Architects

4240 Spring Island
4 Walker House Drive
Okatie, SC 29909

404-219-5807
bruce@bmacgregor.net



5440 Harvest Hill Road
Suite 250
Dallas, Texas 75230

OAK CREEK DISTRIBUTION CENTER

FT. WORTH, TEXAS

A-1
SITE PLAN

09/29/21
CONCEPTUAL DESIGN - NOT FOR CONSTRUCTION